

NOTICE OF MEETING OF THE
LADYSMITH PLANNING COMMISSION
5:10 P.M., THURSDAY, MARCH 22, 2018
LADYSMITH CITY COUNCIL CHAMBER
107 W. SECOND STREET SOUTH
LADYSMITH, WISCONSIN

Invitations to: Commission members (A. Christianson II, B. Groothousen, C. Huiras, A. Kaiser, C. Ostenso, D. Willingham), PWD, Mayor, M. Platteter, Adm., City Atty., adjacent owners, media.

AGENDA: _____


1. Call to order.
2. 5:15 Public Hearing on request for conditional use permit to allow construction of a drive through equipped restaurant. Building Inspector will explain request.
3. Deliberation on the request identified in 2., above, and possible decision on same.
4. City Attorney will review recent State legislation complicating issuance of conditional use permits by local governments and primary options.
5. Adjourn.

Prepared on 02/28/18 by A. Christianson

Please post this notice at the Rusk Co. Courthouse and at the Rusk Co. Community Library and on its web site.


① SITE LAYOUT
SCALE 1" = 50'

LAKE AVENUE WEST

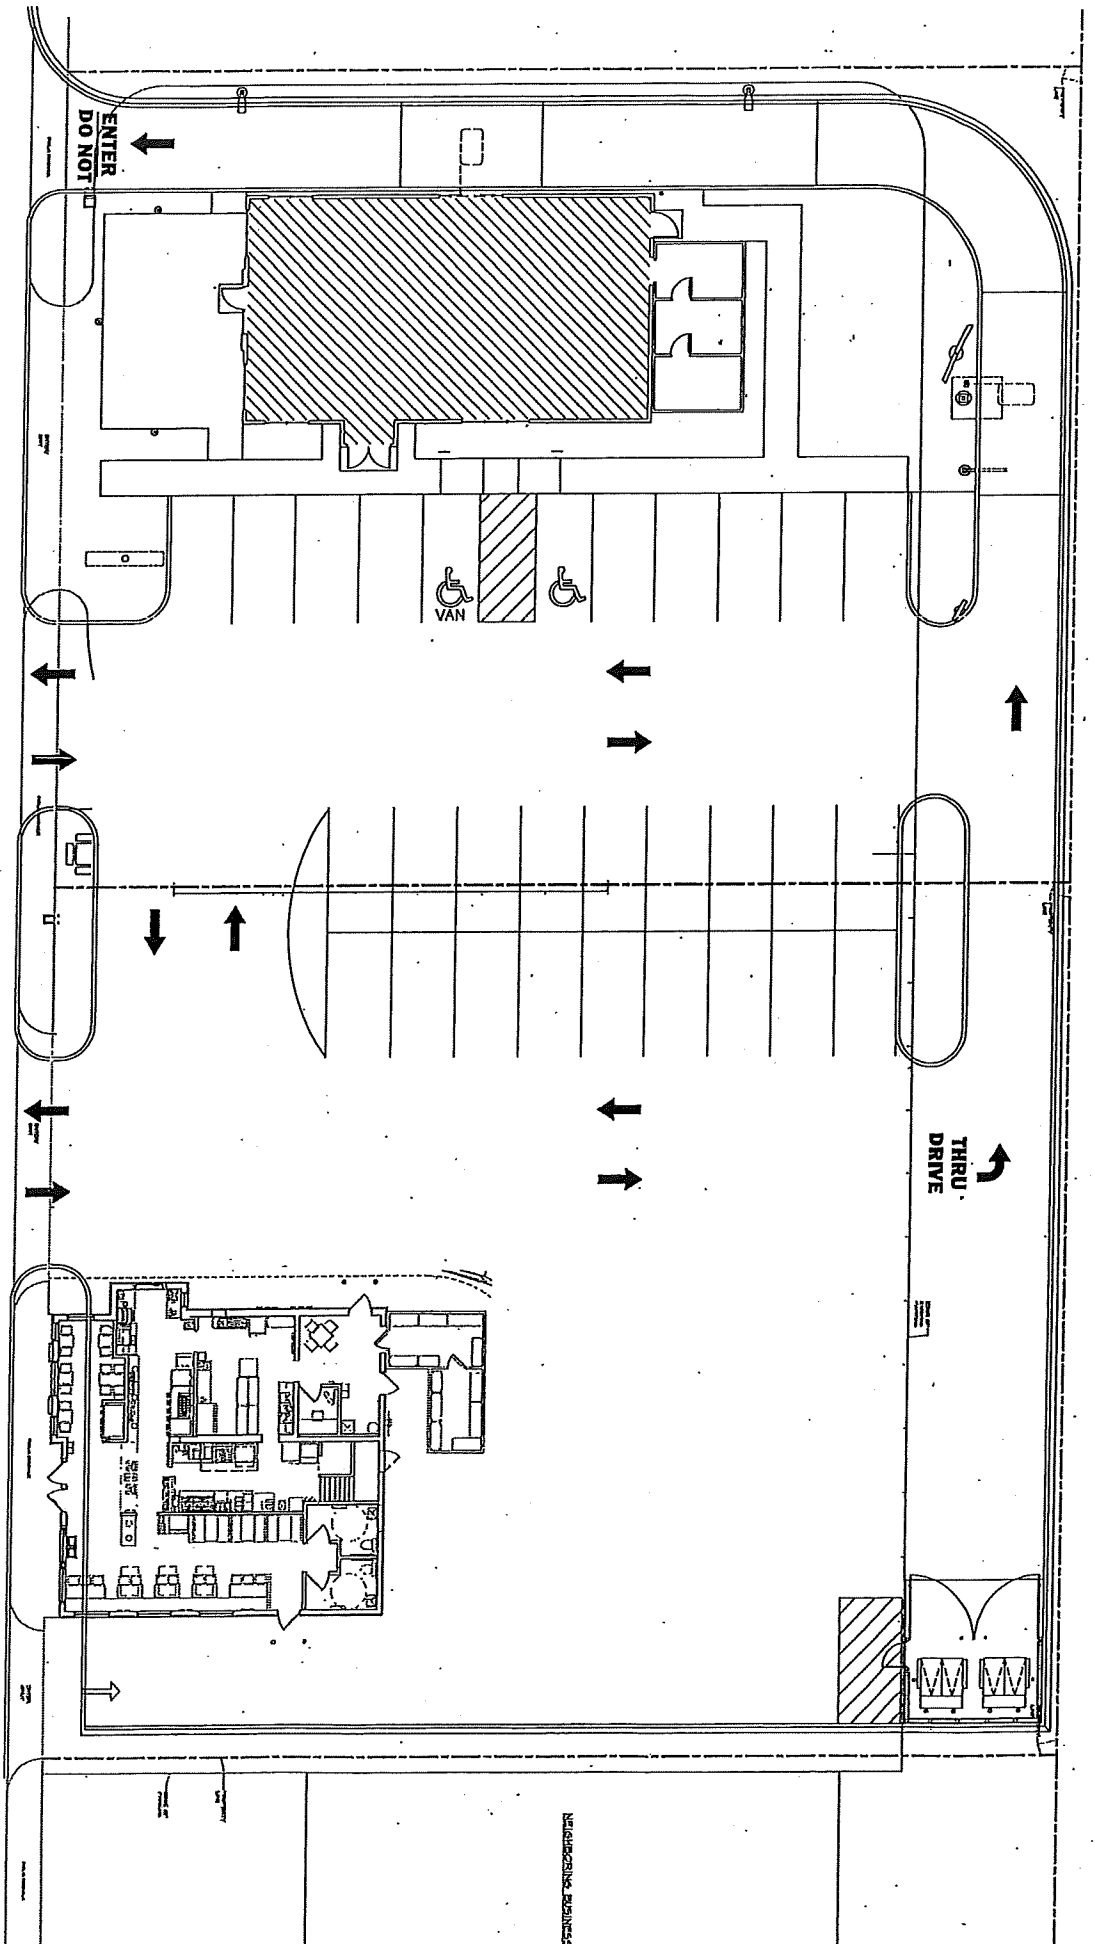

LANDSCAPE ARCHITECTS

① SITE LAYOUT
SCALE: 1" = 20'

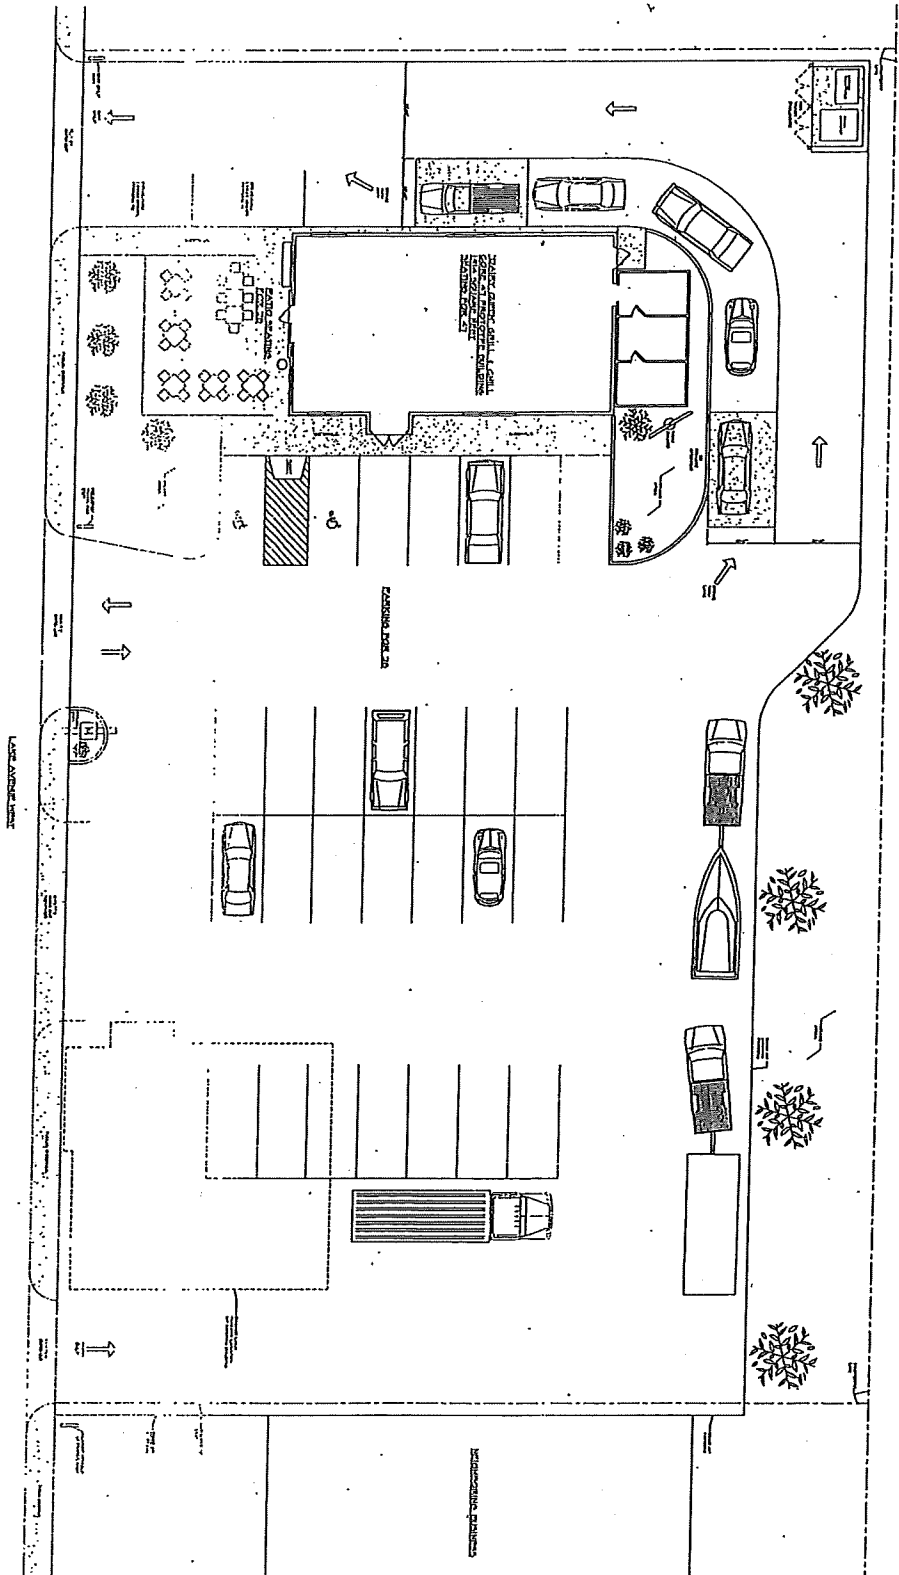

S I
 SHEET NO.

S I T E L A Y O U T
 "DAIRY QUEEN" / "GRILL & FILL"
 LADYSMITH, WI. (804 LAKE AVENUE N.E.S.)

SITE CLASS
 SCALE: AS SHOWN
 DRAWN BY: ENR 10/10/09

CB FOODSERVICE DESIGNS, INC.
 111 COLLEGE AVENUE NORTH
 SUITE 4
 ST. JOSEPH, MINNESOTA 56514
 P 530/251-0400
 ENR@CFPSO.COM (or) CINDI@CFPSO.COM

